


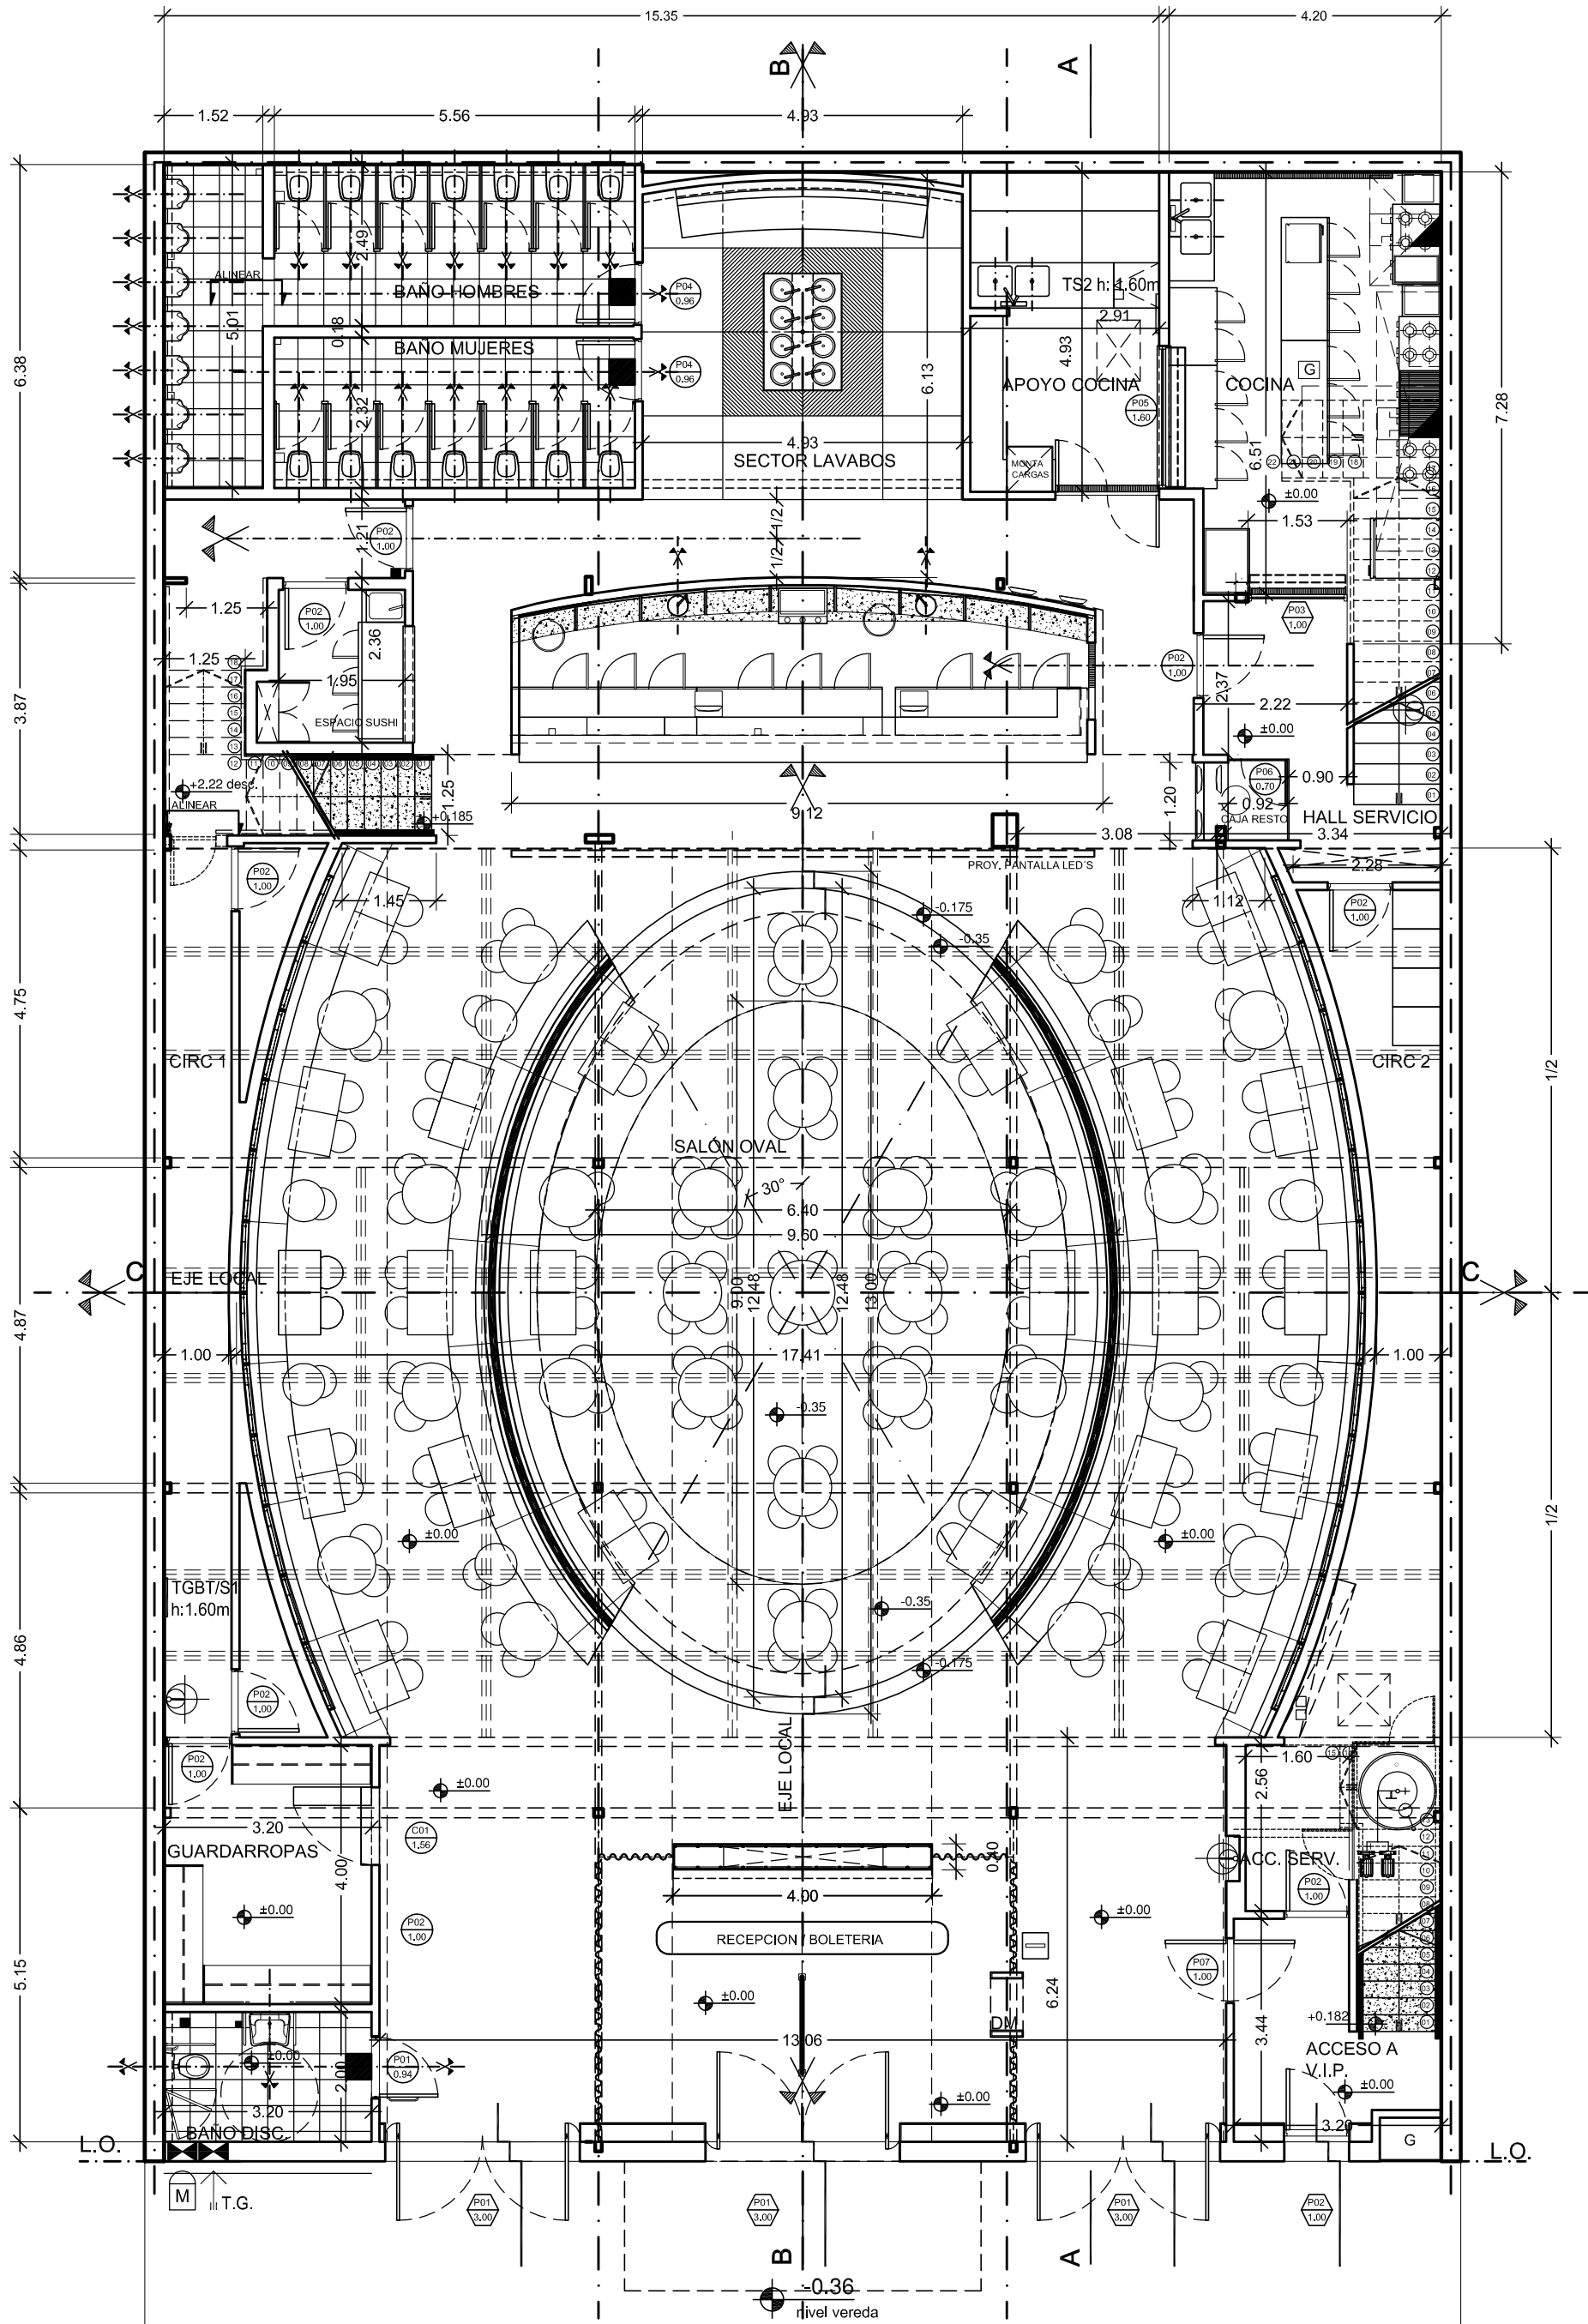

CALLE: AV. PTE. FIGUEROA ALCORTA N° 6438/42